


OUTLINE
PLANNING FOR
ILLUSTRATIVE
PURPOSES ONLY

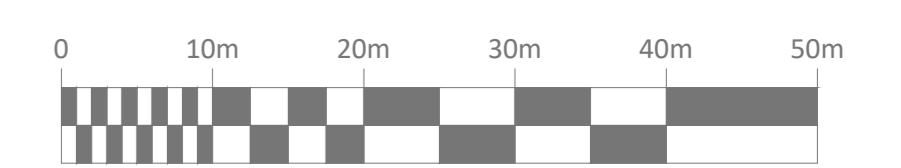

JWA Architects Limited
1st Floor, Old Town Hall,
Church Street,
Market Harborough
Leicestershire, LE16 7AA

T +44 (0) 1858 525343
E office@jwa-architects.co.uk
W www.jwa-architects.co.uk

Client: **moto**

Project: TRUCKSTOP FACILITY
LAND WEST OF THE A20 &
NORTH OF M26 (JUNCTION 2A)

Drawing: ILLUSTRATIVE SITE LAYOUT

Purpose: PLANNING Date: 30.09.22
Scale: 1:500@A0 Drawn: HR
Dwg. No: J9500 - 02 Revision: B

